



TOP VIEW  
(1:20)



4890

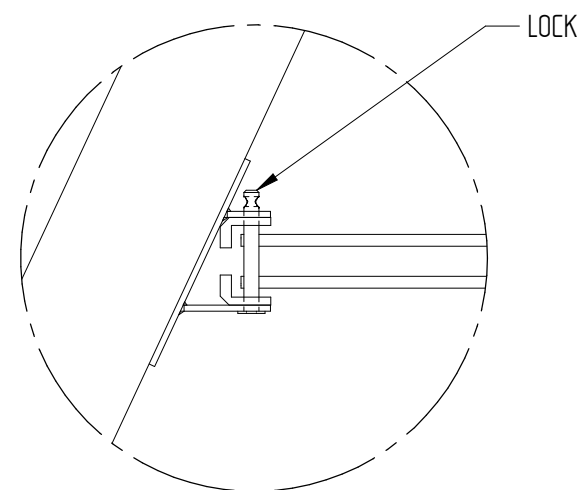

DETAIL C

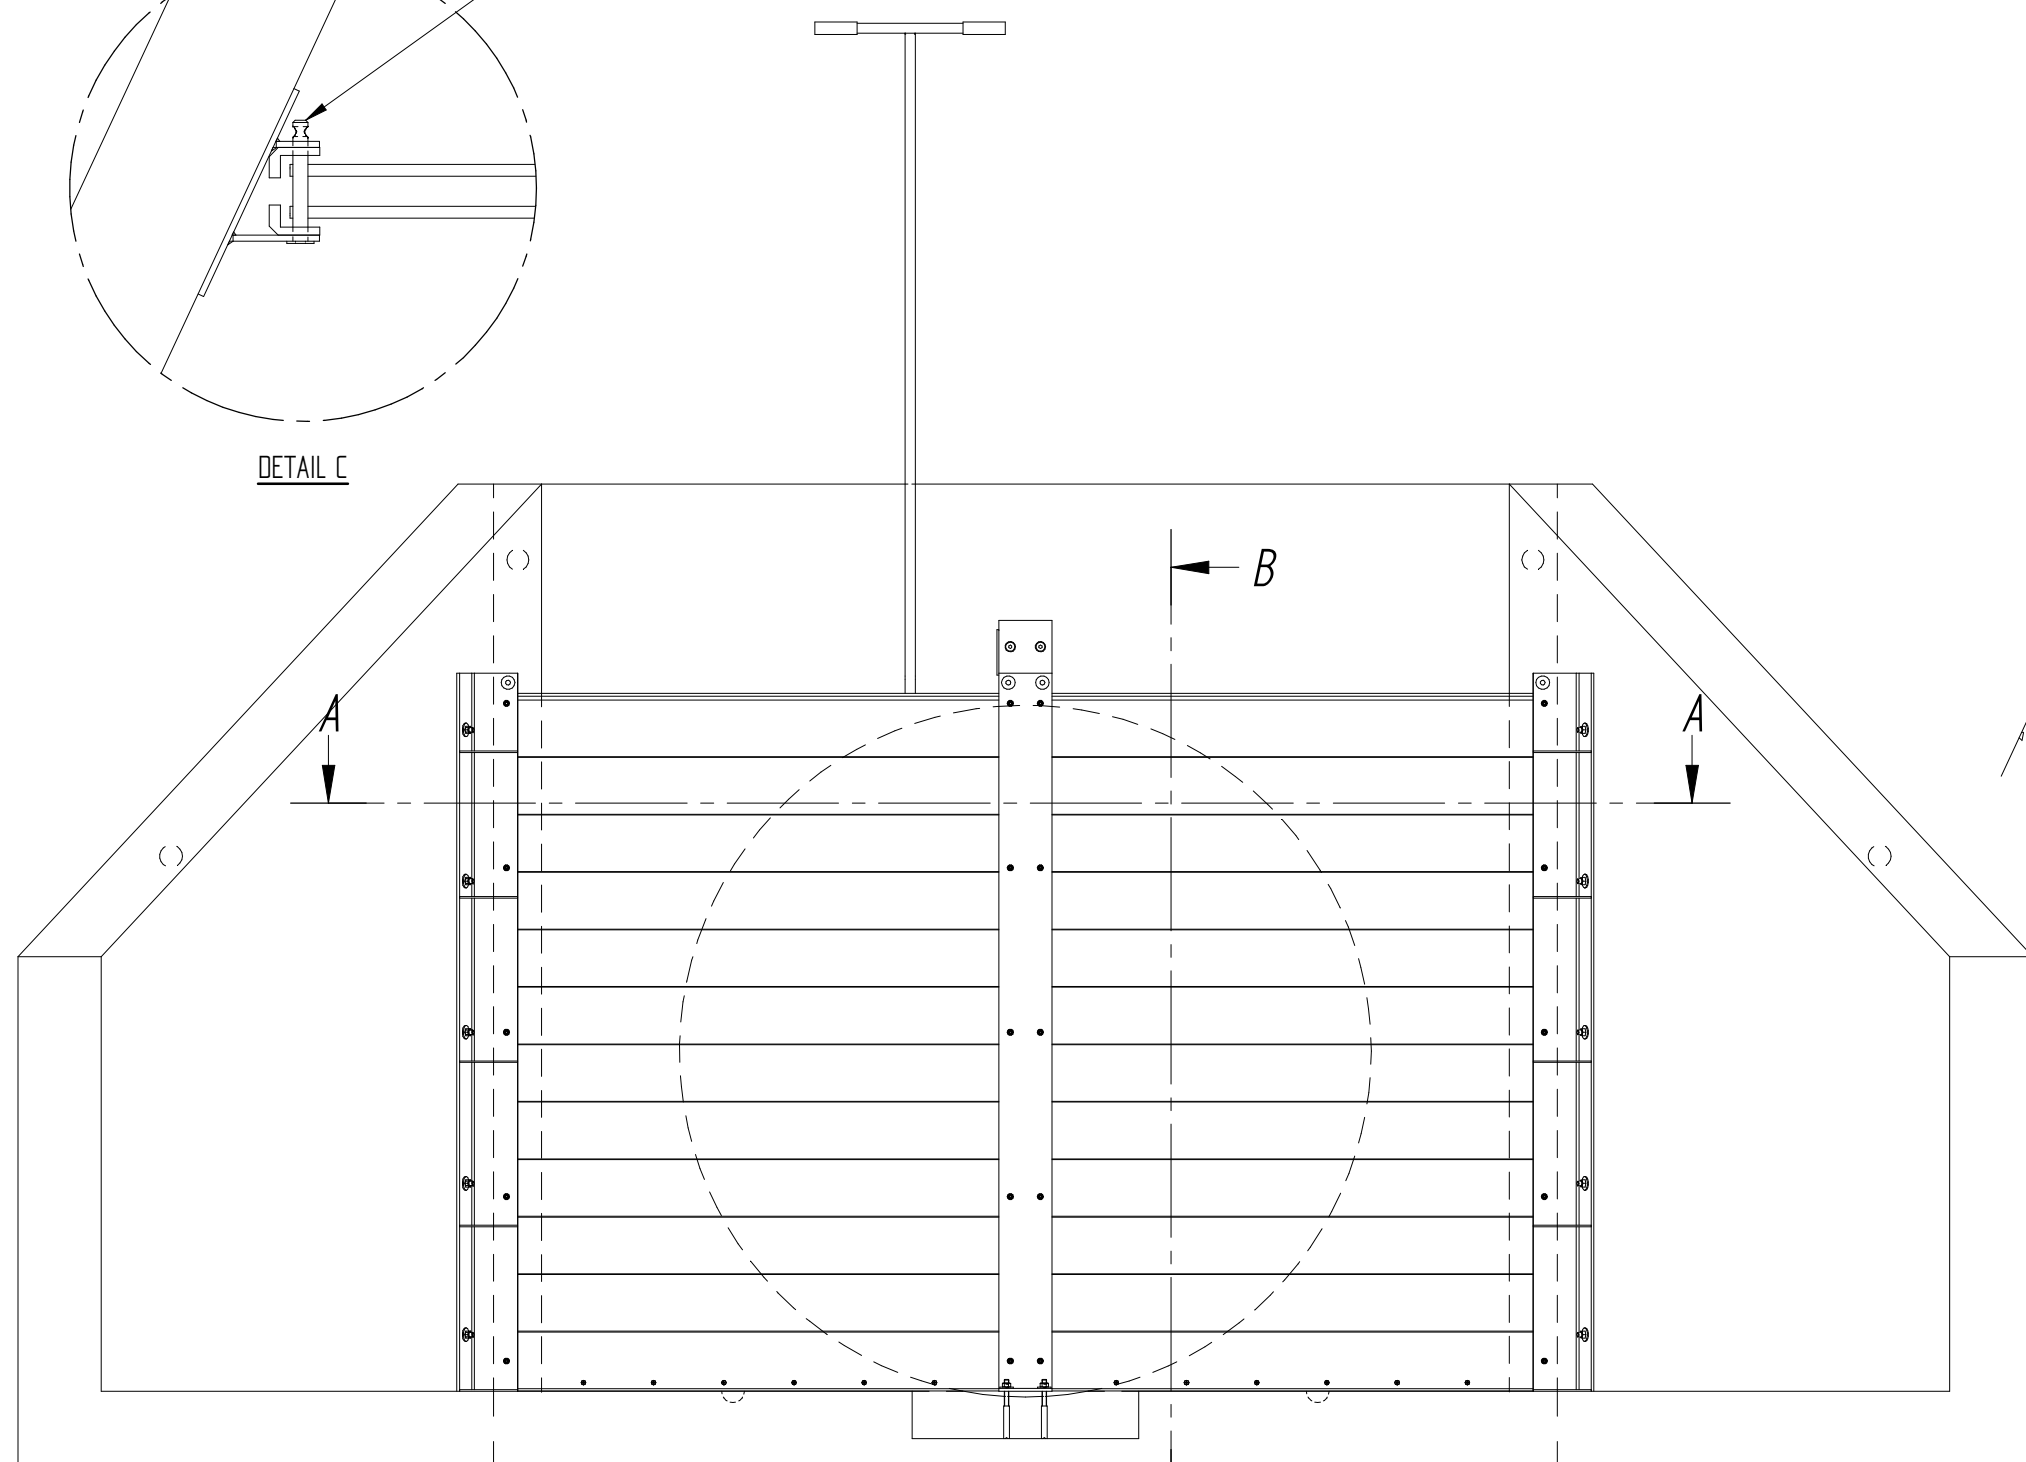


FRONT VIEW  
(1:20)

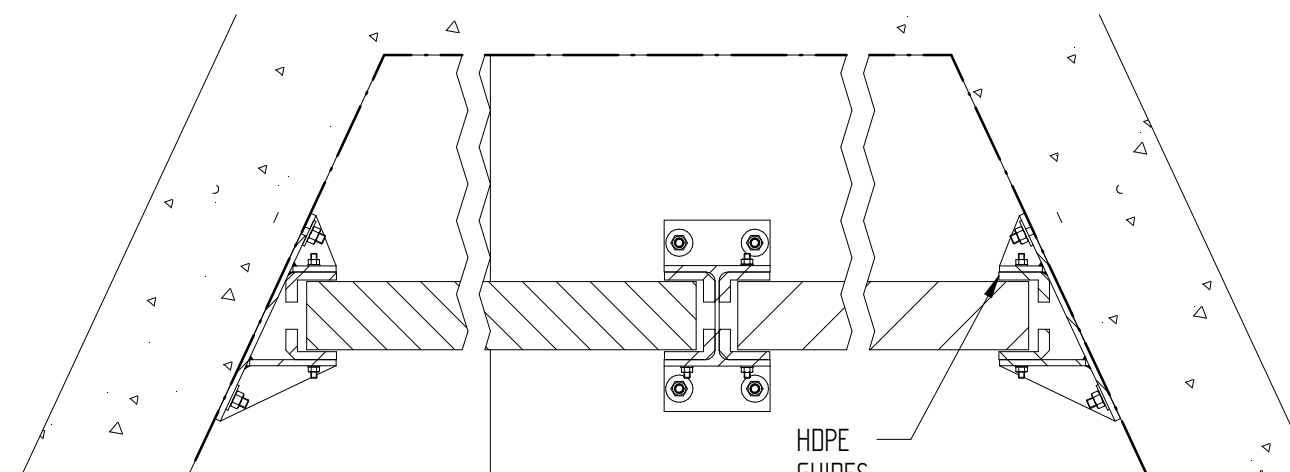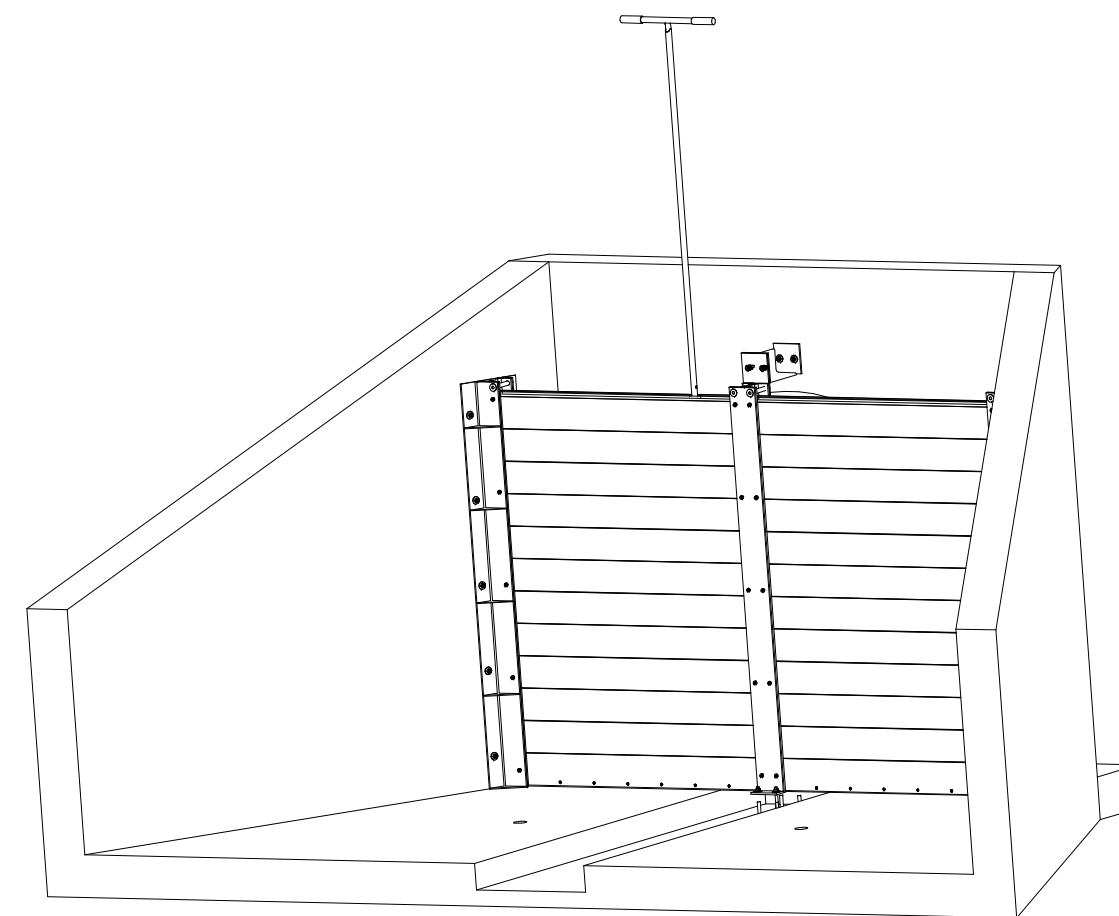


SECTION A-A  
(1:10)

HOPE GUIDES

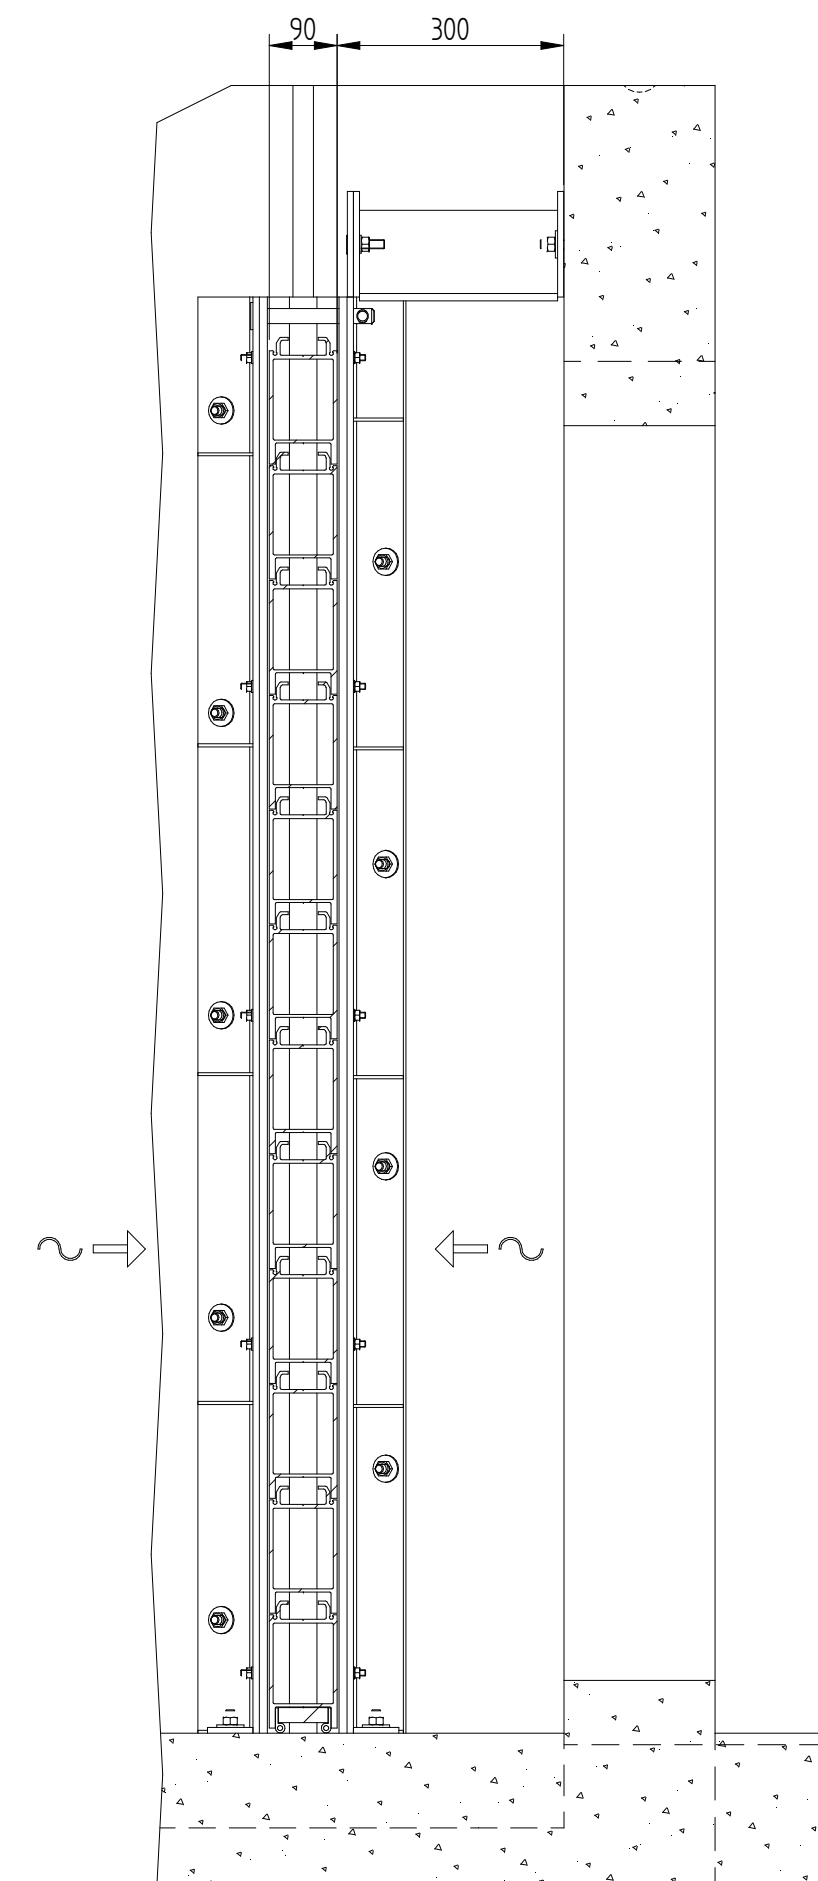

SECTION B-B  
(1:10)

1x HCW STACKABLE LOGS  
12x ALUMINIUM LOGS 150 HIGH  
- TO MOUNTED INTO EXISTING REBATES  
- 1.85 MWC

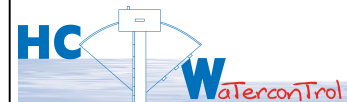		phil@hcwatercontrol.com		HCW PROJECT NUMBER		....
		www.hcwatercontrol.com		HC PRODUCT NUMBER		....
		Tel: 07837-404774		PRINCIPAL		....
				PROJECT NAME		....
				NAME		STOP LOGS-Big
				DRAWING NUMBER		....
				LOCATION		....
				SCALE AS SHOWN		....
				SIGN/STAMP		....
				UNITS IN MM		DO NOT SCALE
				SHEET 1 OF 1		A2